


## HARTA AMPLASAMENT PLAN DE SITUATIE ZONA LIBERA ORAS CURTICI



TEREN ZONA LIBERA ARAD- CURTICI	
PLATFORMA I- CURTICI	
SUPRAFATA ACTE TOTALA= 70,0020 HA	
SUPRAFATA MASURATA TOTALA= 70,0020 HA	
CONTUR ZONA LIBERA ARAD- CURTICI	
IMOBILE INSCRISE IN CARTEA FUNCNARA	
IMOBILE PROPRIETATE PRIVATA IN AFARA Z.L.A .	
IMOBILE INSCRISE IN CARTEA FUNCNARA VICINE	
DISTANTE	

HARTA AMPLASAMENT  
 Aeroportul Arad Amplasament Zona Libera

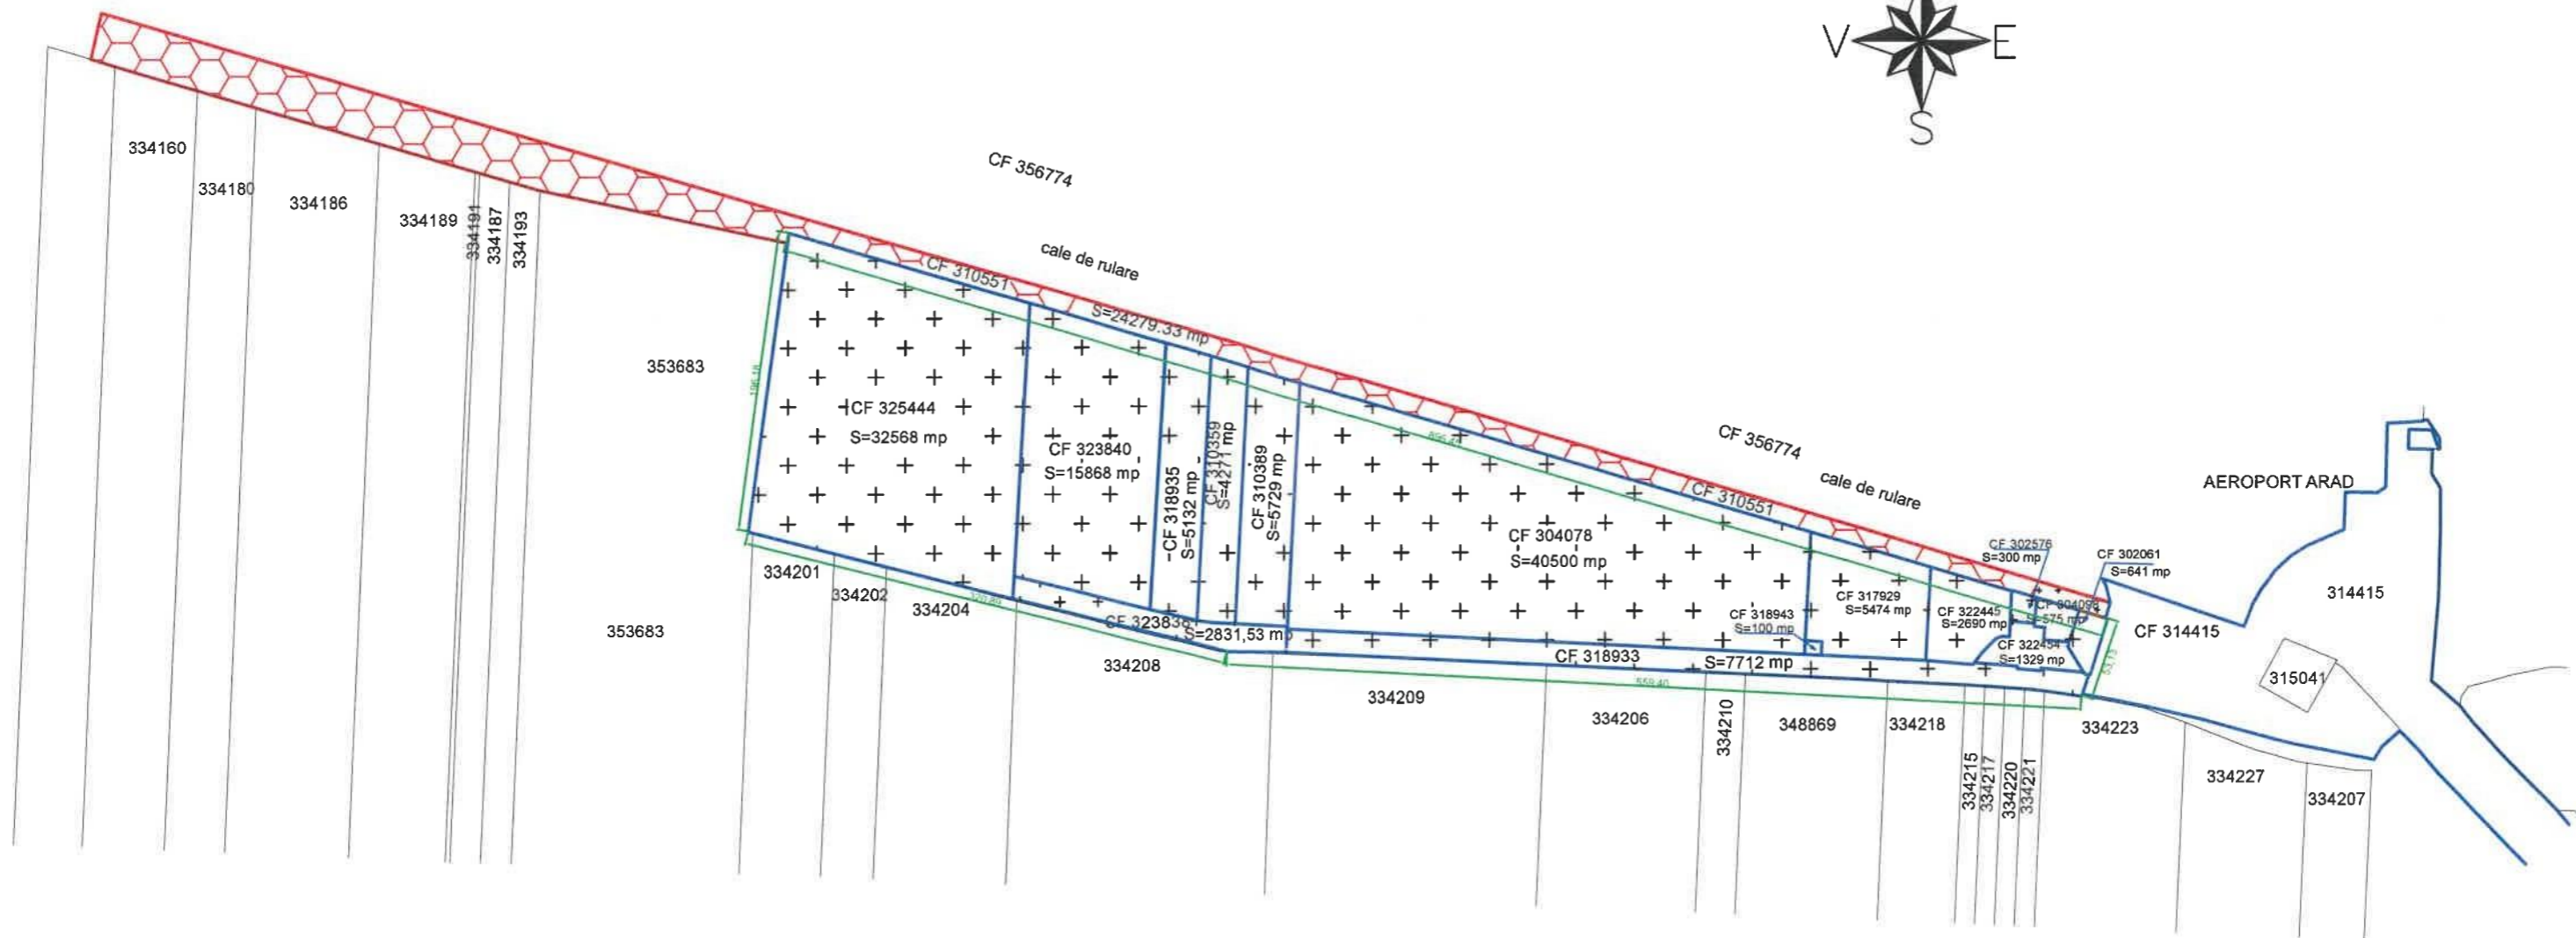

<b>SUPRAFATA TOTALA= 15,00 HA</b>	
TEREN RAMAS IN ADMINISTRARE SUPRAFATA = 12.5721 HA	
TEREN SCOS DIN ADMINISTRARE SUPRAFATA = 2.4279 HA	